


NOTES:
ALL DIMENSIONS ARE IN MILLIMETERS, UNLESS OTHERWISE STATED.

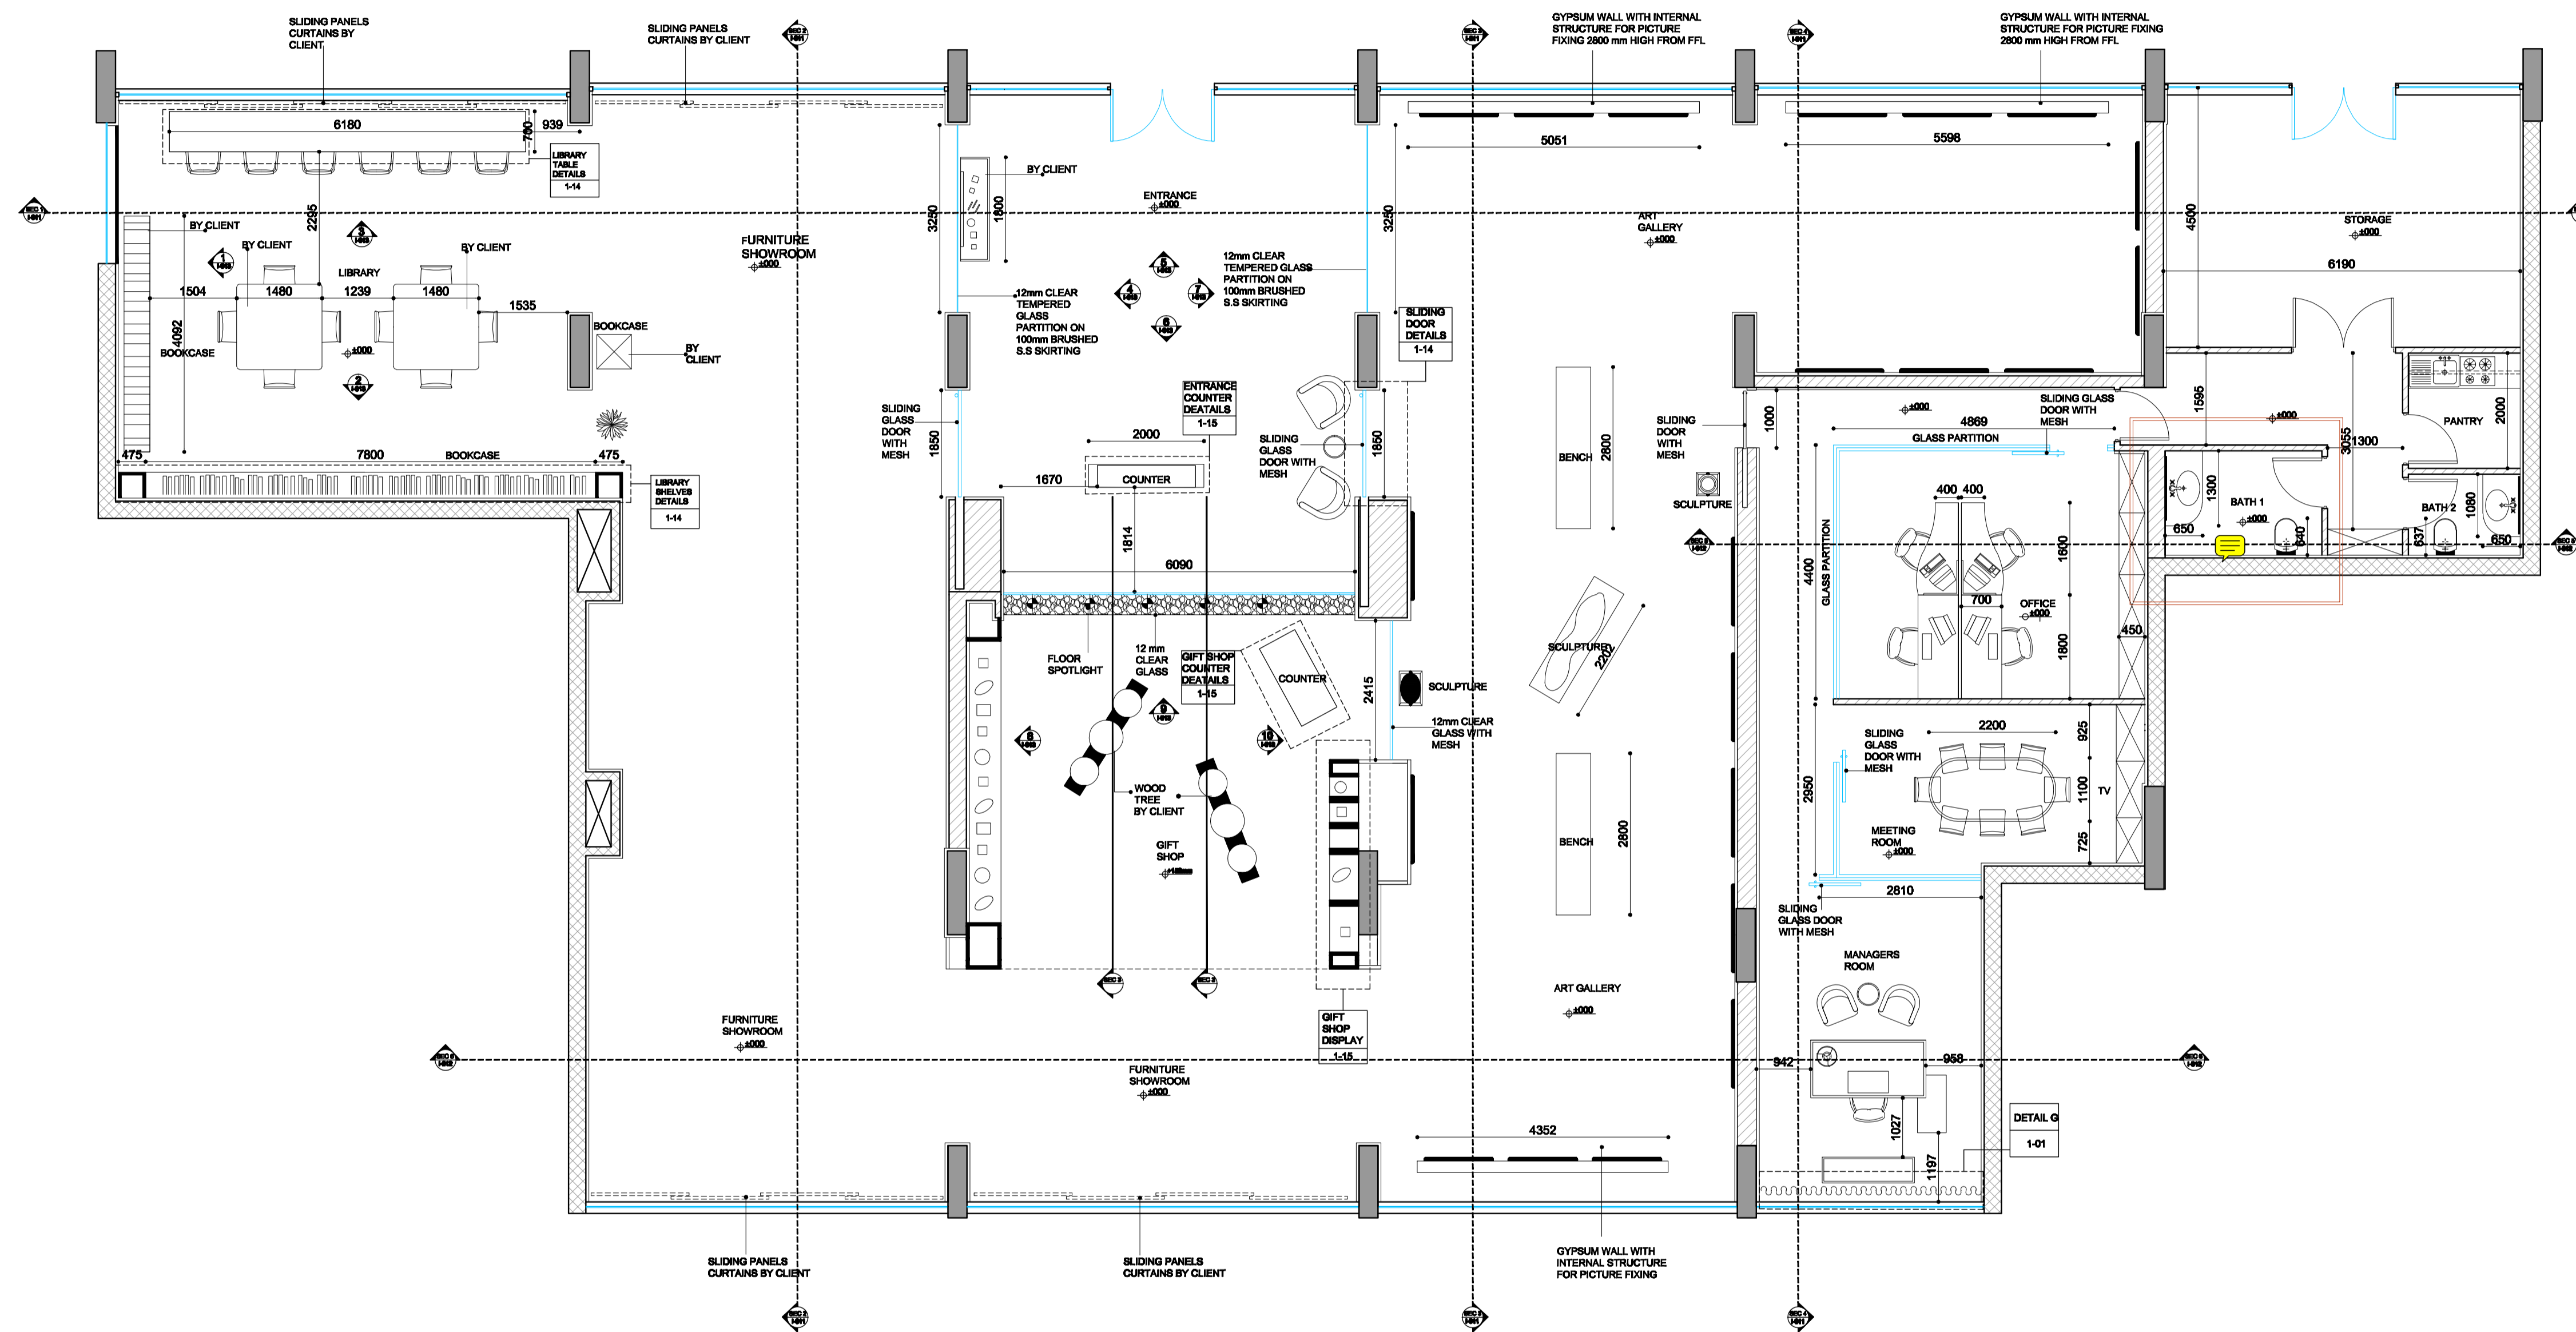

FURNITURE LAYOUT
I-01 SCALE 1:75

No.	Date	Revisions

Owner
TRAFFIC SHOWROOM

Project
TRAFFIC SHOWROOM

Design

dx Interior Design
 Tel. +971 4 334 0335
 Fax. +971 4 334 2724
 Email dxbid@dxbid.com
 www.dxbid.com
 your turning point

Sheet title
FURNITURE LAYOUT

Phase	WORKING DWG	Location	AL BARSHA
Drawn	YKA	Scale	1:75
Designed	YKA	Date	JAN. 2007
Approved	TFA	Sheet No.	I-01